

# Bebauungsplan "Mühlrech-Bächel" Teil B

54 92400 +



54 92300 +

54 92200 +


54 92100 +

26 04800

26 04900

26 05000

26 05100

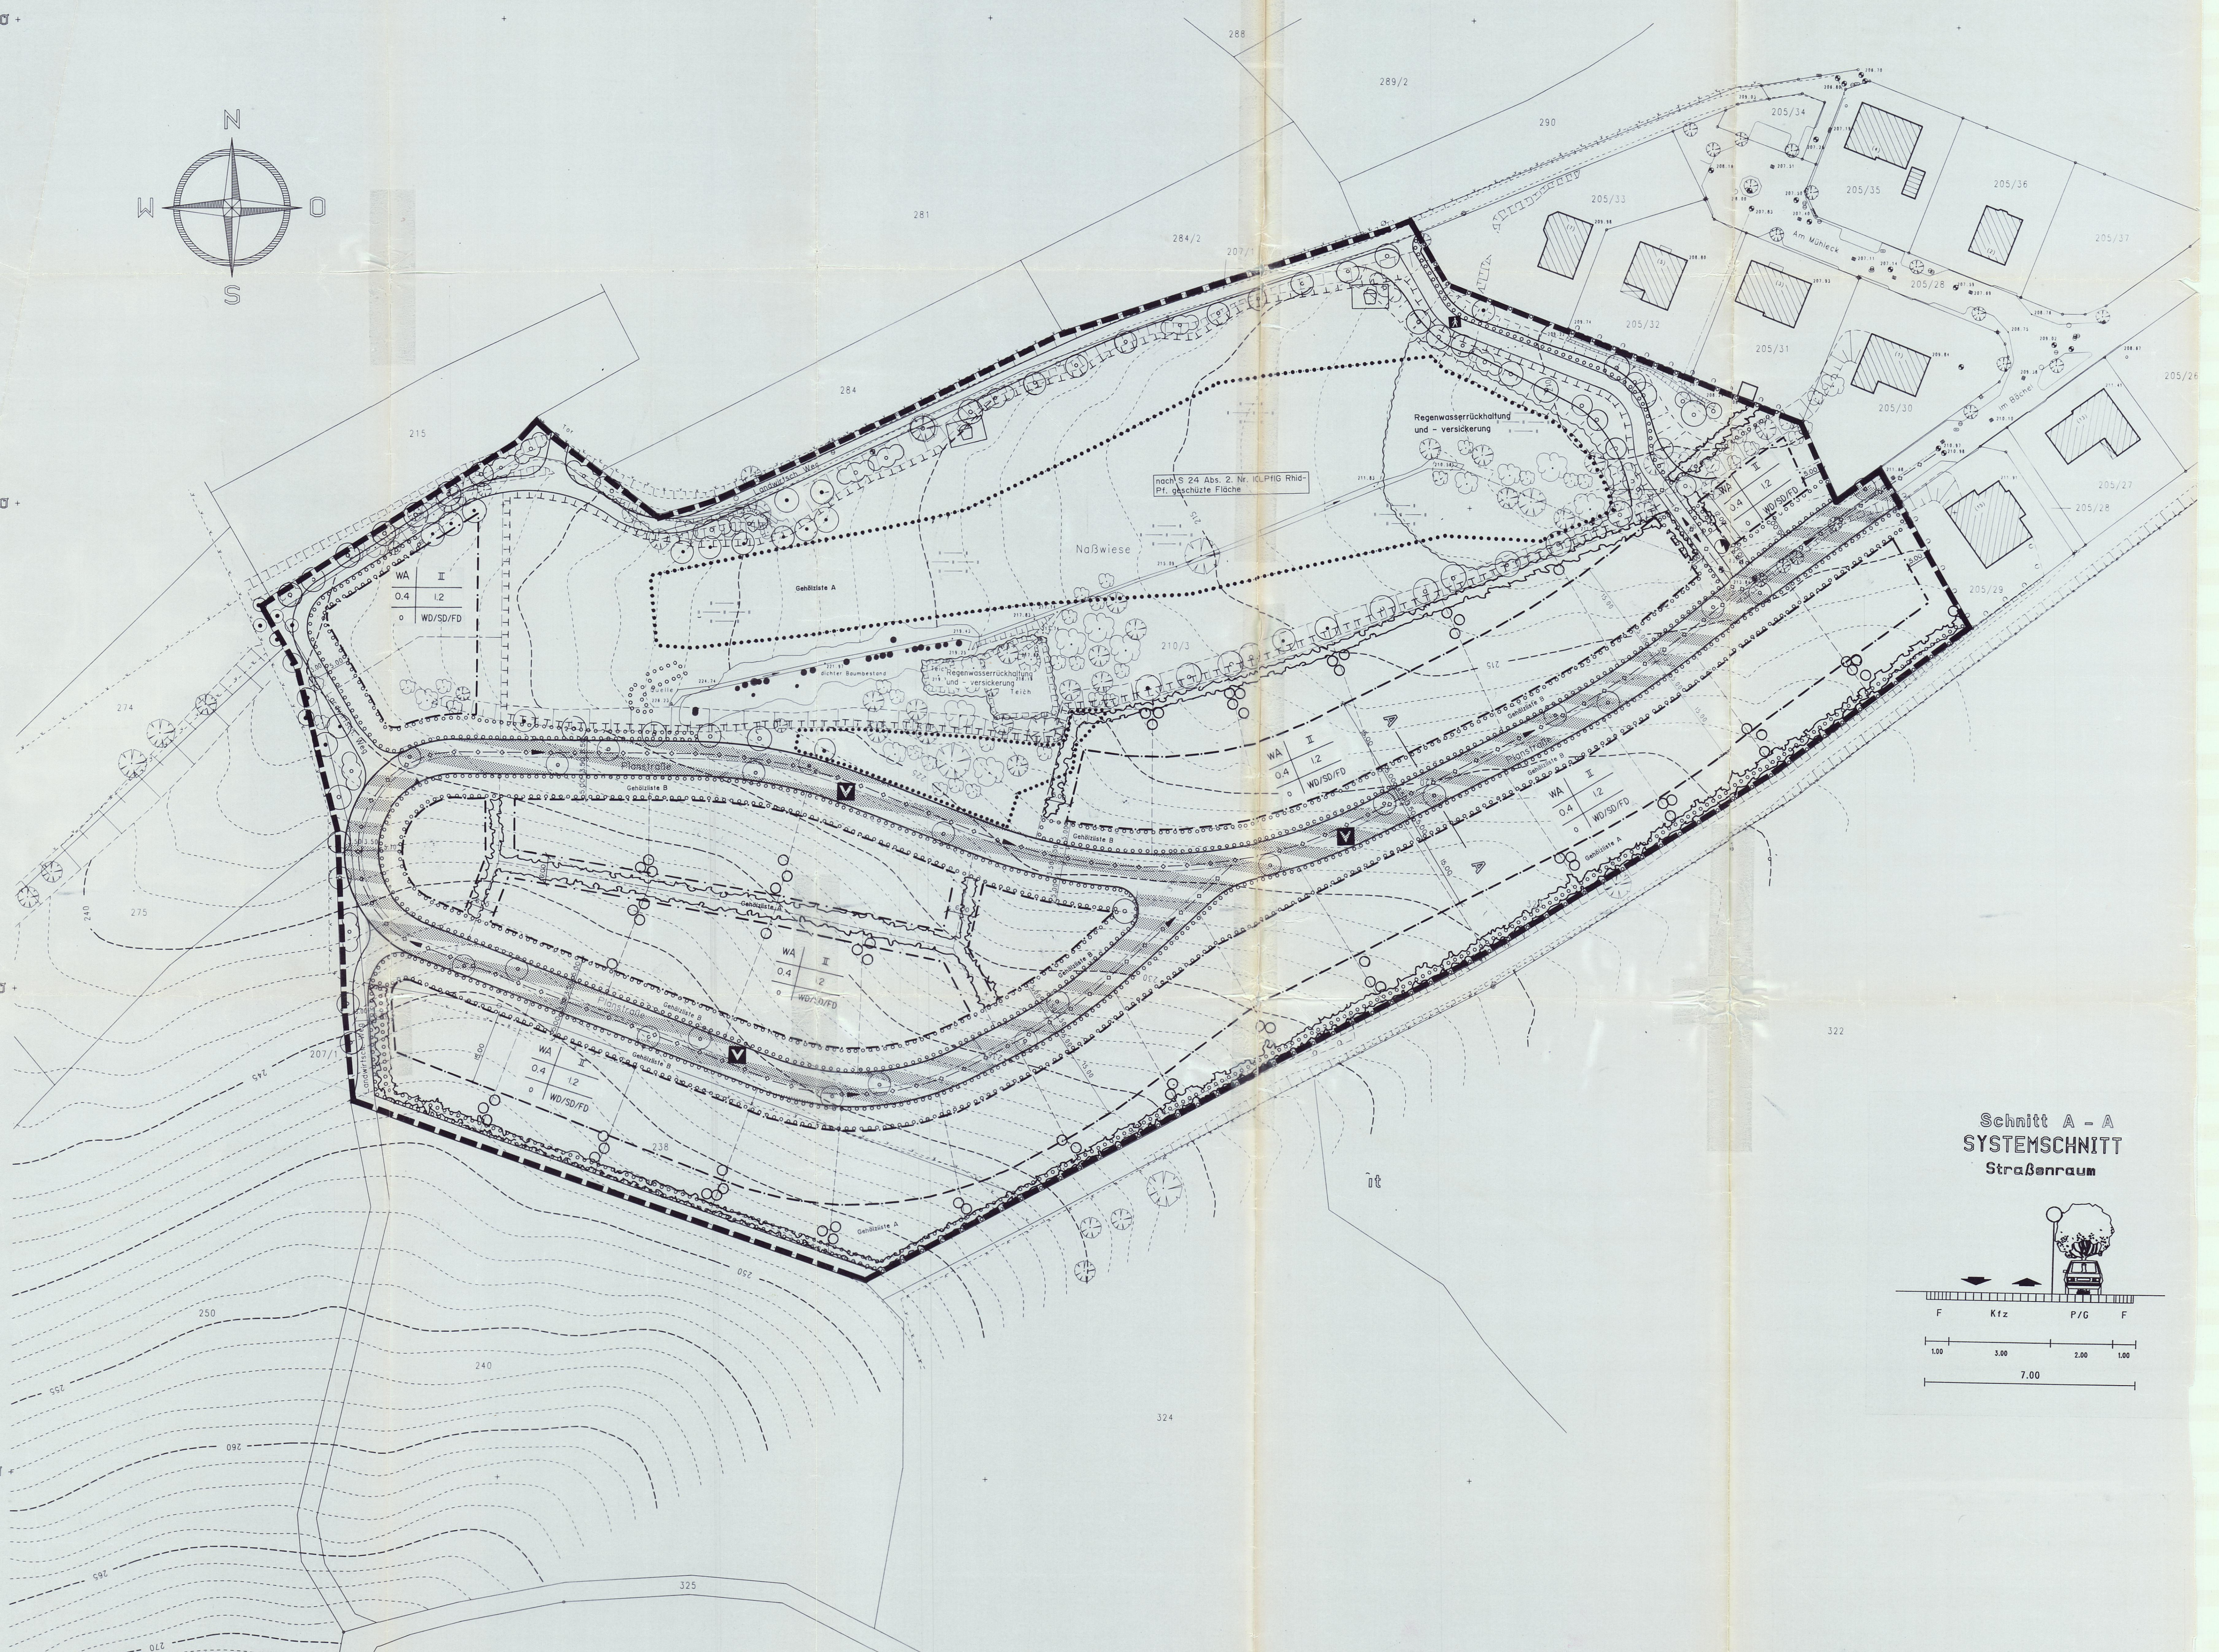

Schnitt A - A  
SYSTEMSCHNITT  
Straßenraum

